

Appendix A
Turbine Dimensions - Gamesa G87
Cohocton Wind Power Project

Town of Cohocton
 Steuben County, New York


Prepared By:



March 2006



Source Data: MSE
 403 New Paltz Road
 Albany, New York 12205

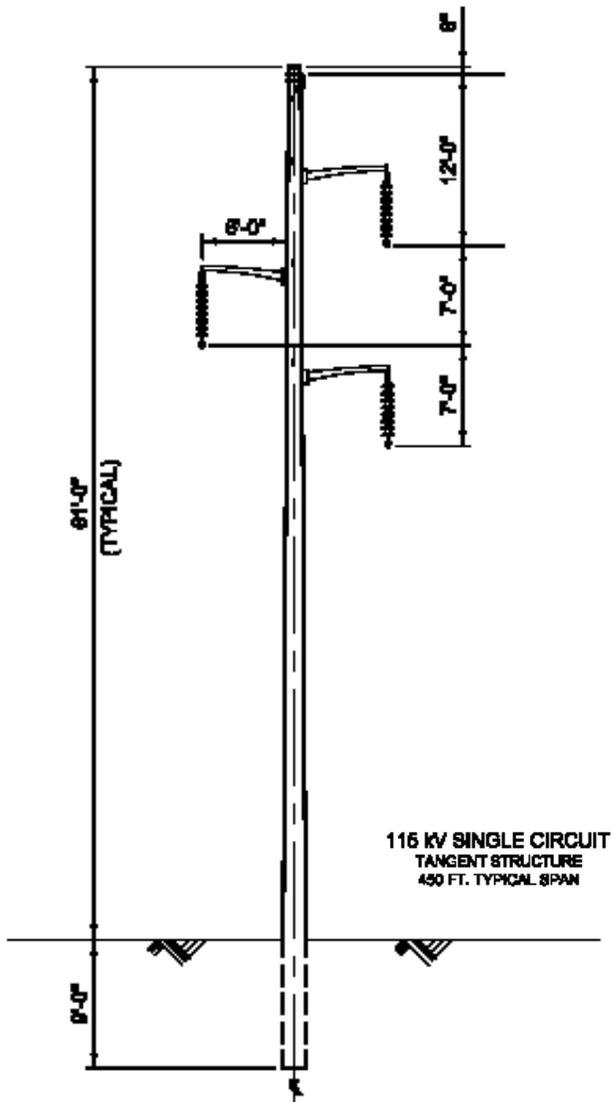

Appendix A
Typical 115kV Transmission Structure
Cohocton Wind Power Project

Town of Cohocton

Steuben County, New York


Prepared By:



March 2006



Source Data: MSE
403 New Paltz Road
Albany, New York 12205

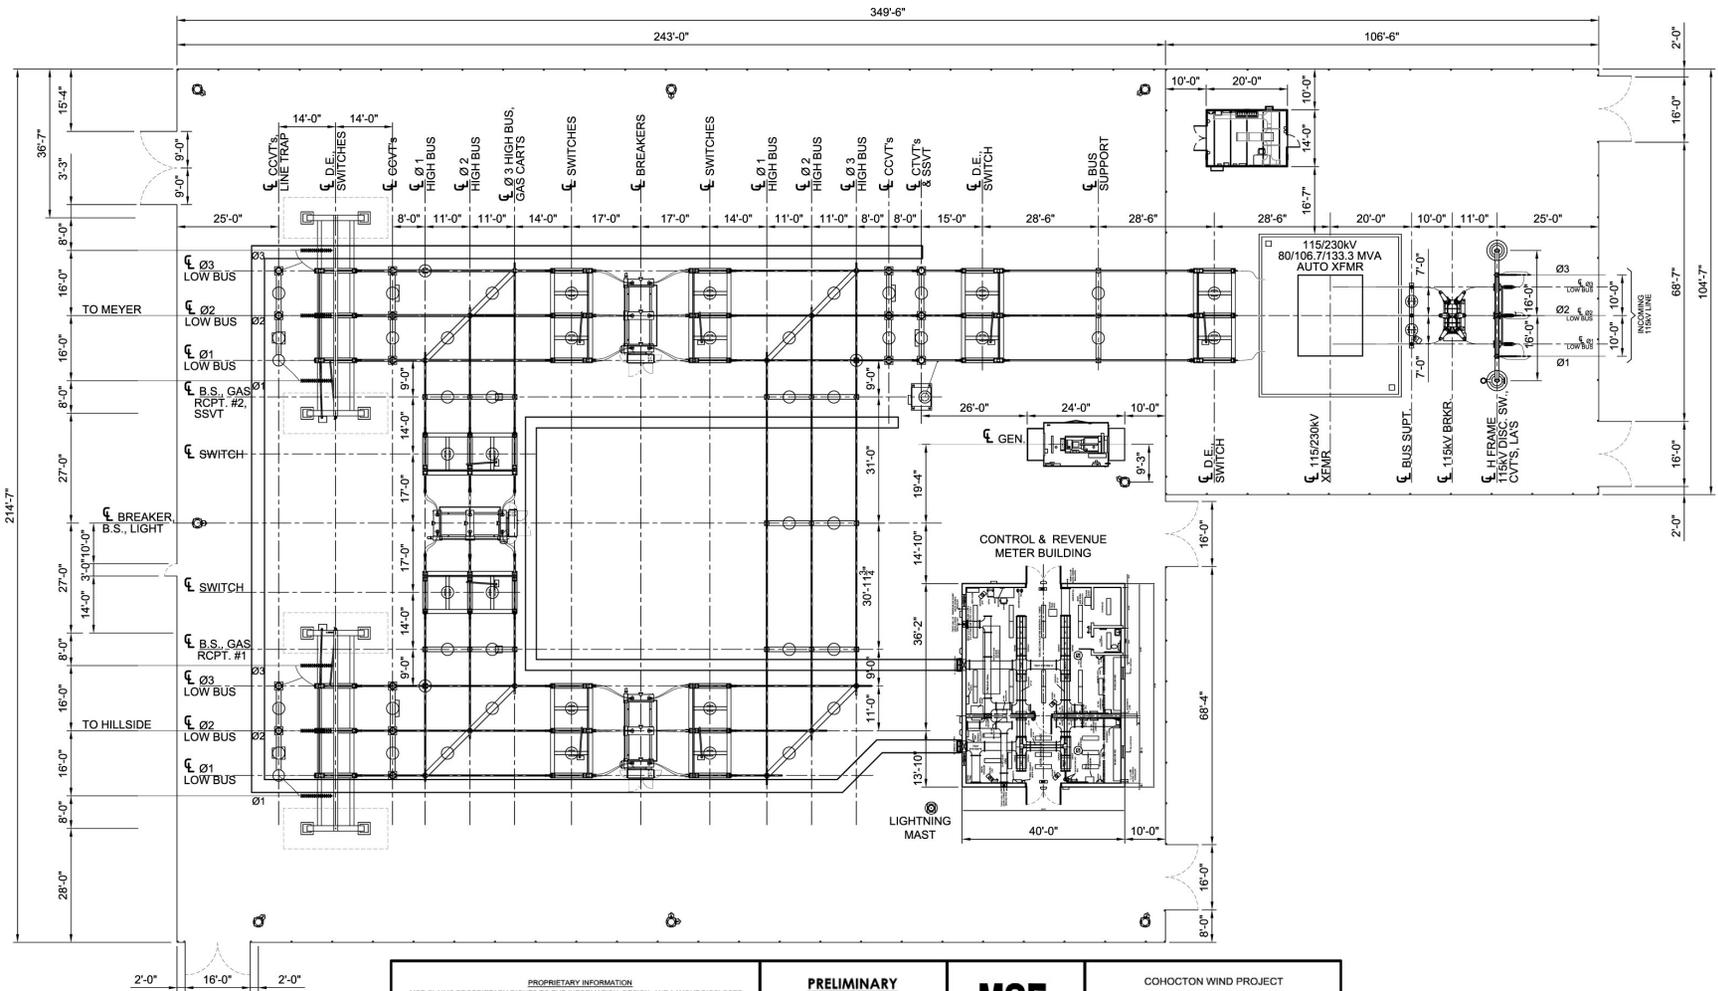

<p>PROPRIETARY INFORMATION MSE CLAIMS PROPRIETARY RIGHTS TO THE INFORMATION, DESIGN, AND LAYOUT DISCLOSED HEREIN. THIS DRAWING IS ISSUED FOR INFORMATIONAL PURPOSES ONLY AND MAY NOT BE REPRODUCED, DISCLOSED TO OTHERS OR USED TO DESIGN OR CONSTRUCT ANY OF THE ITEMS SHOWN HEREIN WITHOUT THE EXPRESSED WRITTEN CONSENT OF MSE. COPYRIGHT 2005 - ALBANY, NY</p>	<p>PRELIMINARY DRAWING NOT FOR CONSTRUCTION</p>	<p>MSE 423 New Karner Road Albany, New York 12205 518.487.7710, fax 518.487.2716 www.mse-ny.com</p>	<p>COHOCTON WIND PROJECT UPC WIND MANAGEMENT 230/115kV INTERCONNECT SUBSTATION GENERAL ARRANGEMENT PLAN</p>
--	--	--	---

Appendix A
230/115 kV Interconnect Substation - General Arrangement Plan
Cohocton Wind Power Project


Town of Cohocton
Steuben County, New York

Prepared By:



March 2006

Source Data: **MSE**
423 New Karner Road
Albany, New York 12205

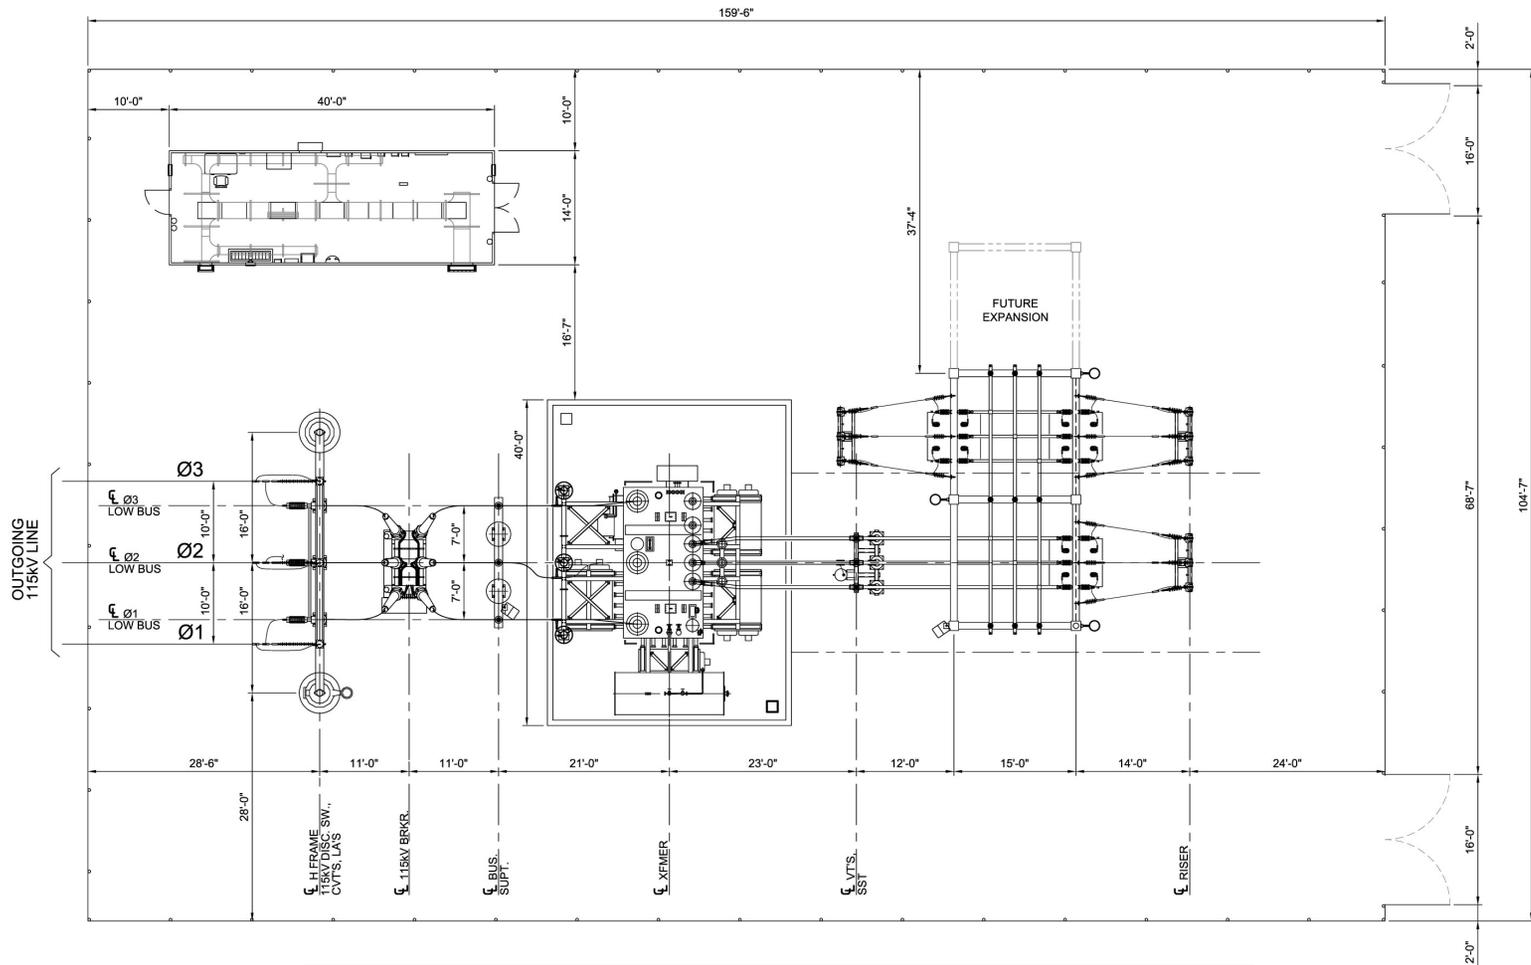

<p>PROPRIETARY INFORMATION MSE CLAIMS PROPRIETARY RIGHTS TO THE INFORMATION, DESIGN, AND LAYOUT DISCLOSED HEREIN. THIS DRAWING IS ISSUED FOR INFORMATIONAL PURPOSES ONLY AND MAY NOT BE REPRODUCED, DISCLOSED TO OTHERS OR USED TO DESIGN OR CONSTRUCT ANY OF THE ITEMS SHOWN HEREIN WITHOUT THE EXPRESSED WRITTEN CONSENT OF MSE. <small>COPYRIGHT 2005 - ALBANY, NY</small></p>	<p>PRELIMINARY DRAWING NOT FOR CONSTRUCTION</p>	<p>MSE <small>403 New Karner Road Albany, New York 12205 518-482-2778 fax 518-482-2776 www.mseinc.com</small></p>	<p>COHOCTON WIND PROJECT UPC WIND MANAGEMENT 115/34.5KV COLLECTION SUBSTATION GENERAL ARRANGEMENT PLAN</p>
--	--	--	--

Appendix A
115/34.5 kV Interconnect Substation - General Arrangement Plan
Cohocton Wind Power Project

Town of Cohocton
Steuben County, New York

Prepared By:



March 2006

Source Data: **MSE**
403 New Karner Road
Albany, New York 12205